


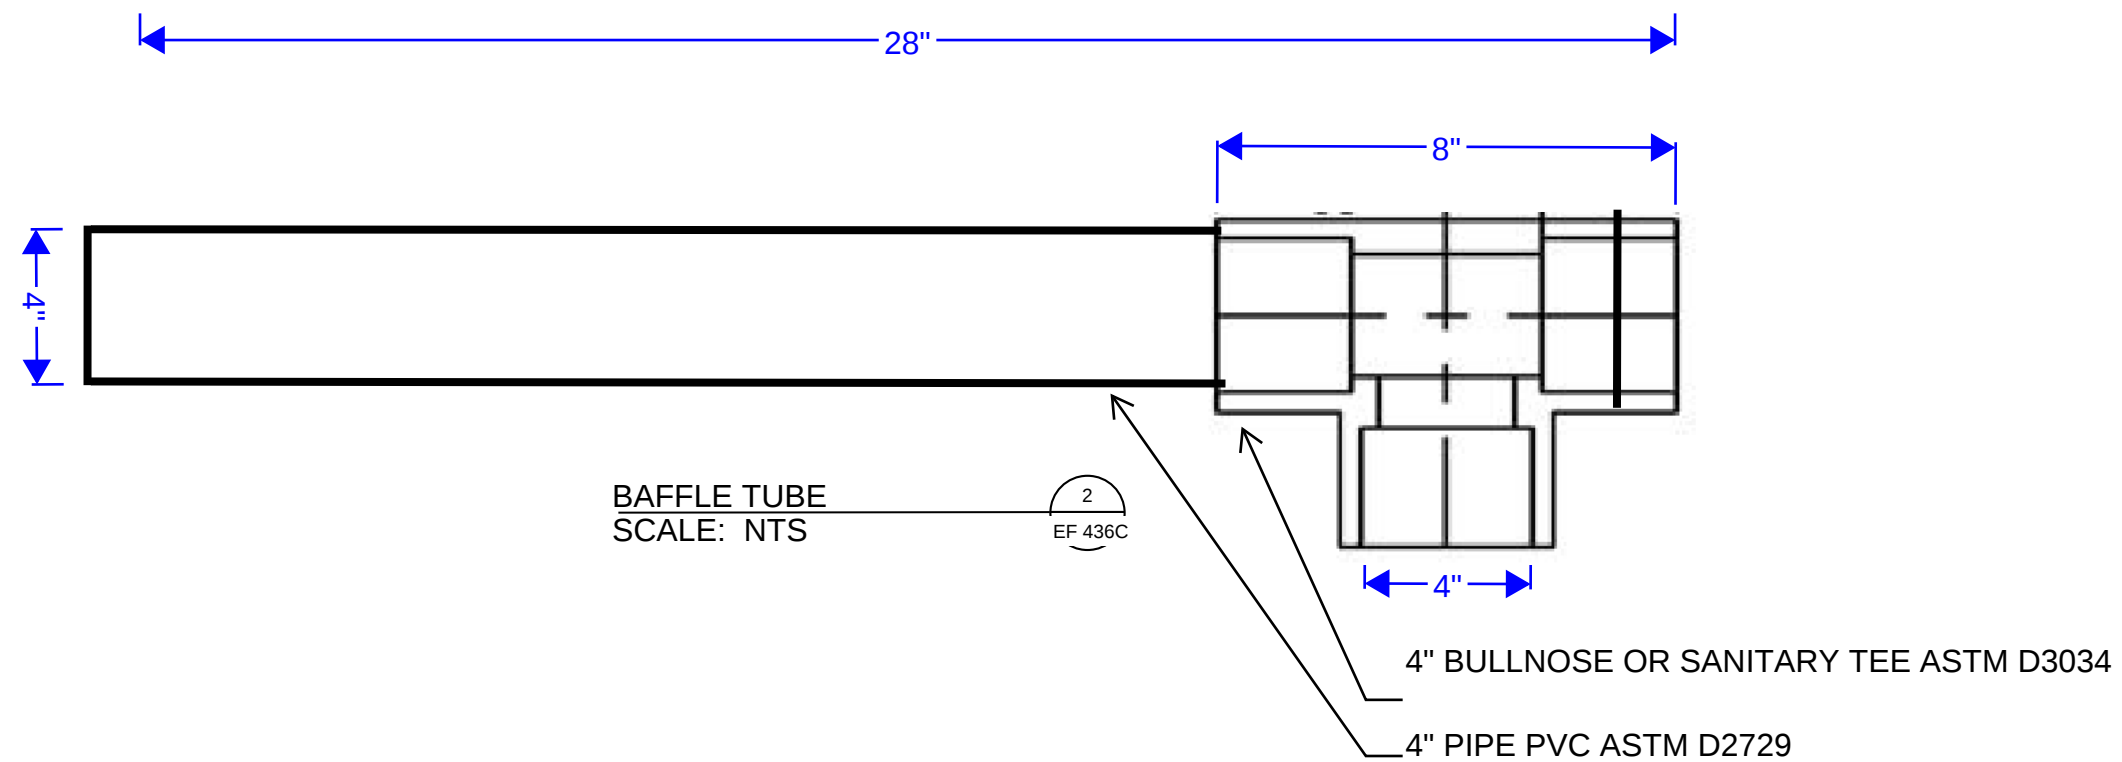

DATE: 2/26/2017	SEPTIC FILTER SOLUTIONS, LLC 4014 RAY NASH DR NW GIG HARBOR, WA 98335 253 343 4848			DWG NO. 4" BAFFLE
DRAWN BY: HA				REV: 0 SHEET: 001
APRVD BY: RBI				SCALE: NTS
				FILE NAME: 4 in BAFFLE TEE