
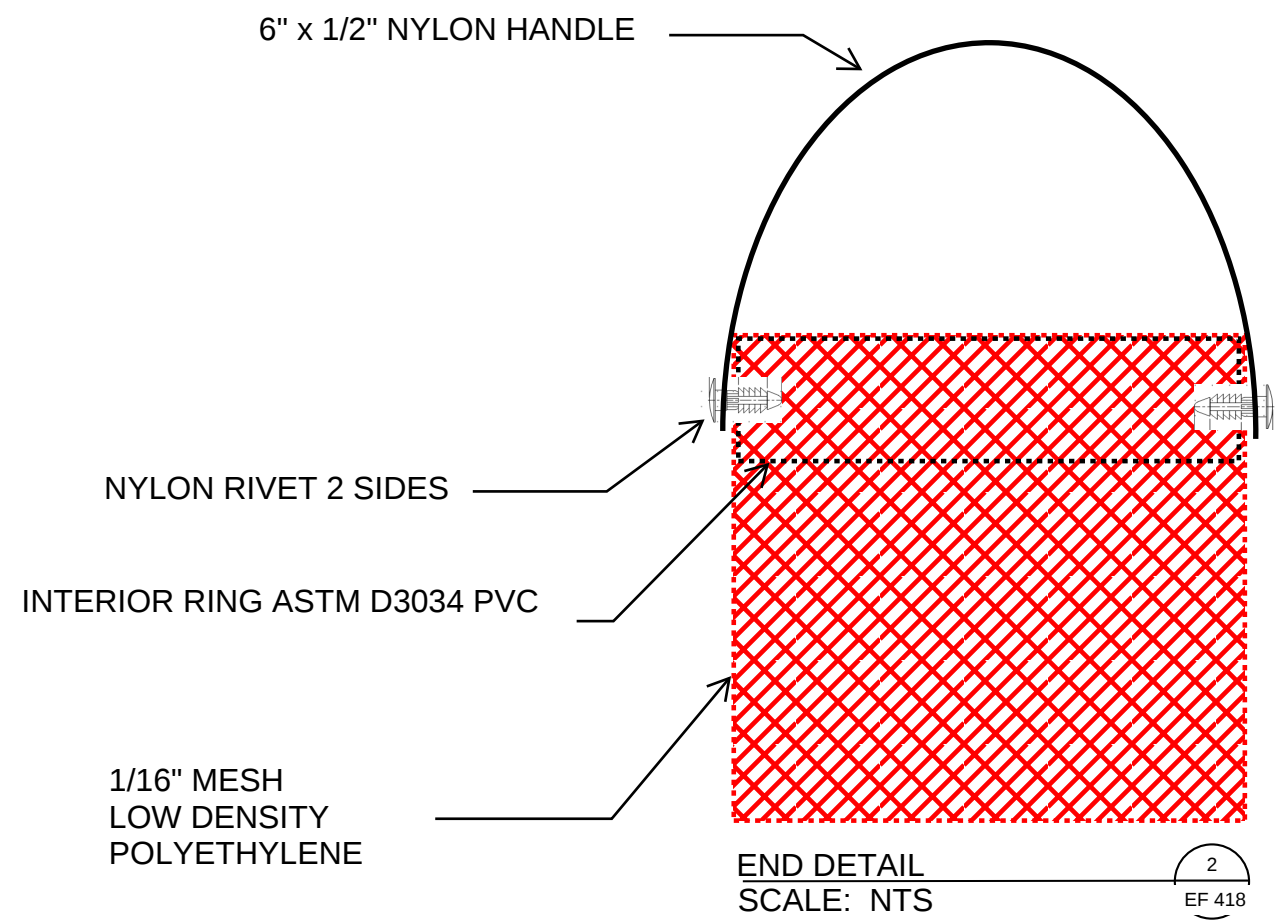


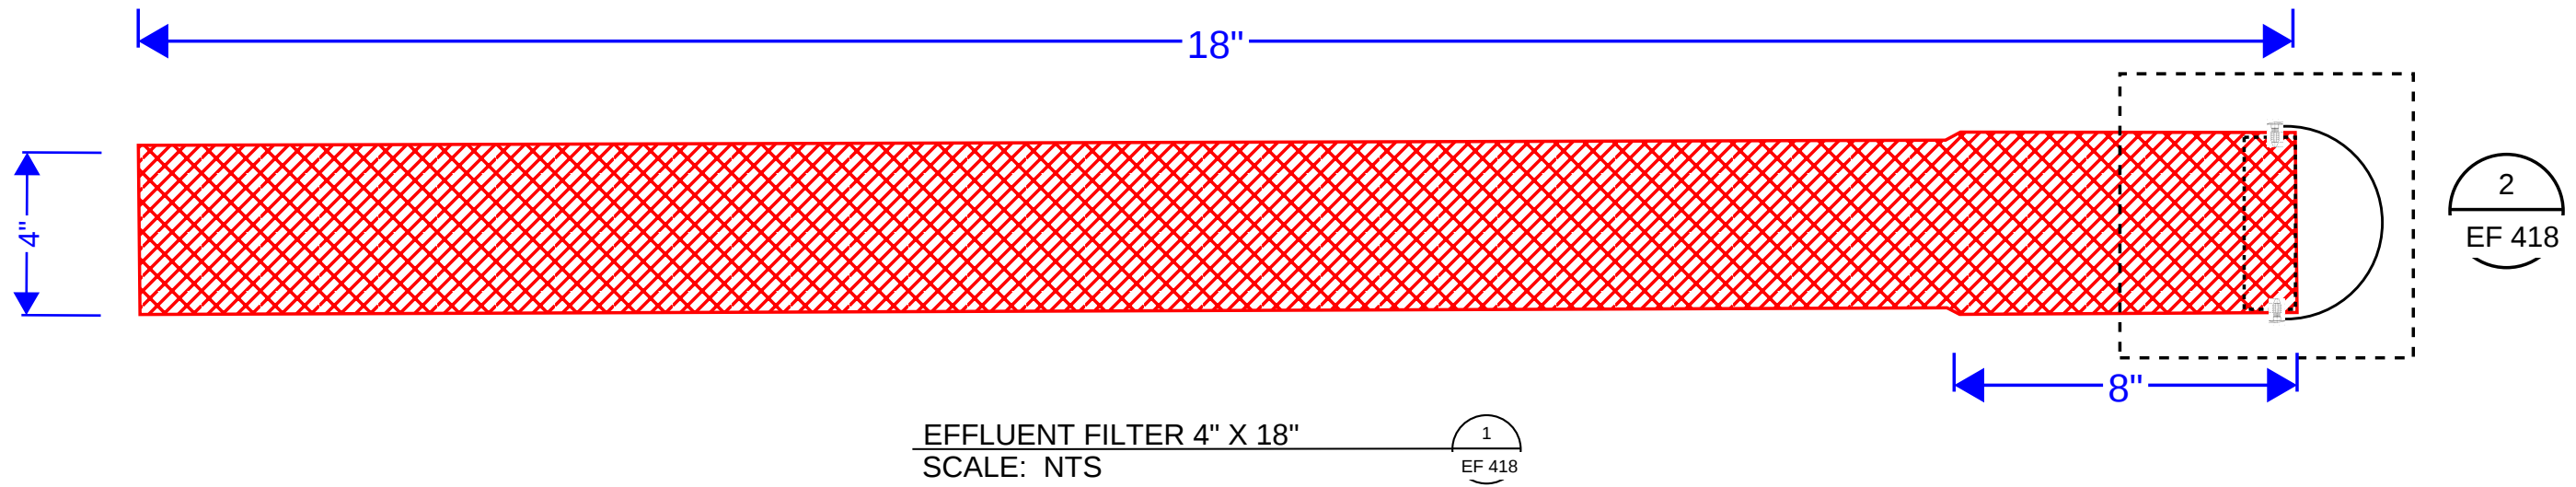

DATE: 2/26/2017	SEPTIC FILTER SOLUTIONS, LLC 4014 RAY NASH DR NW GIG HARBOR, WA 98335 253 343 4848			DWG NO.
DRAWN BY: HA				EF 418
APRVD BY: RBI				REV: A